


PRIVATE PRACTICE EXHIBITION

MELBOURNE PARK FUNCTION CENTRE - SKYLINE ROOM / 18 OCTOBER 2008

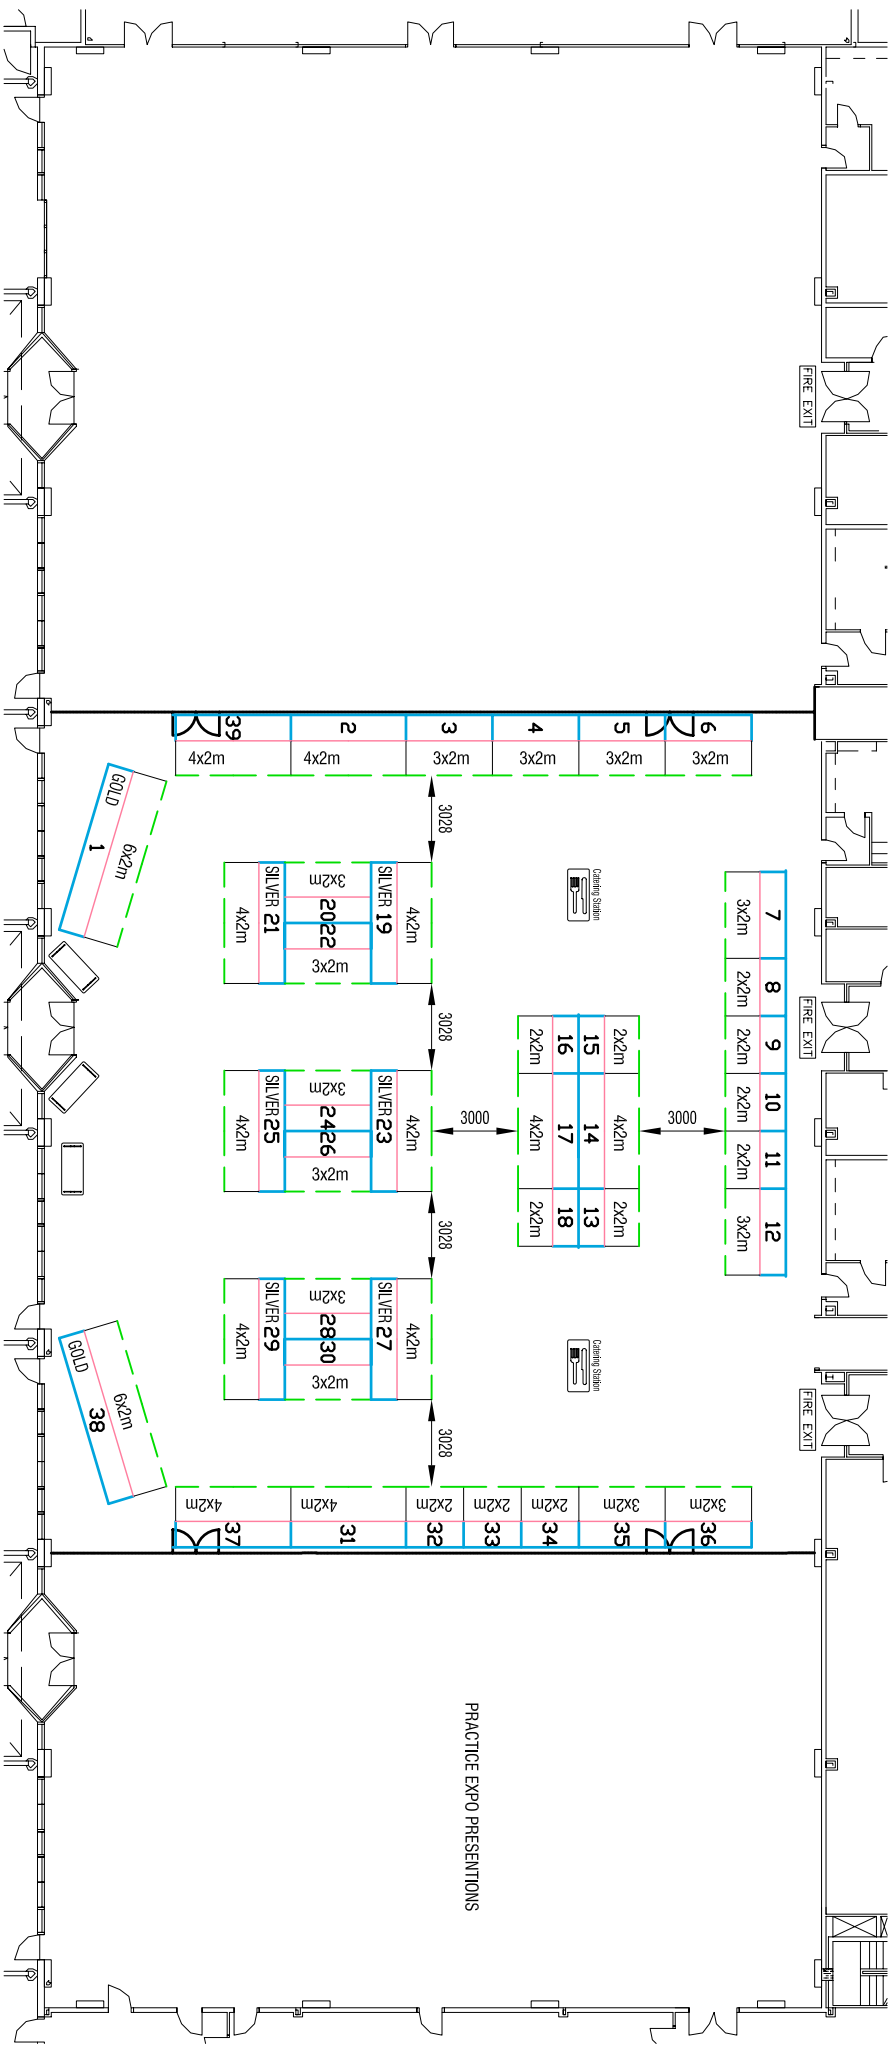

CLIENT PLAN:

- 2 (6x2m) Stepped Booths, 12 (4x2m) Stepped Booths
- 14 (3x2m) Stepped Booths, 11 (2x2m) Stepped Booths



experience is everything © This plan is subject to copyright.

CLIENT PLAN No. :

DWG: G:\Exhibitions\2008q4\PRPR08\PRPR08_MELBPK_FUNC_PLN03.dwg
 Drawn By: [Name]
 REVISDED: 11/03/08 02:21PM